




# 4M x 3M STANDARD BOOTH - LEFT CORNER

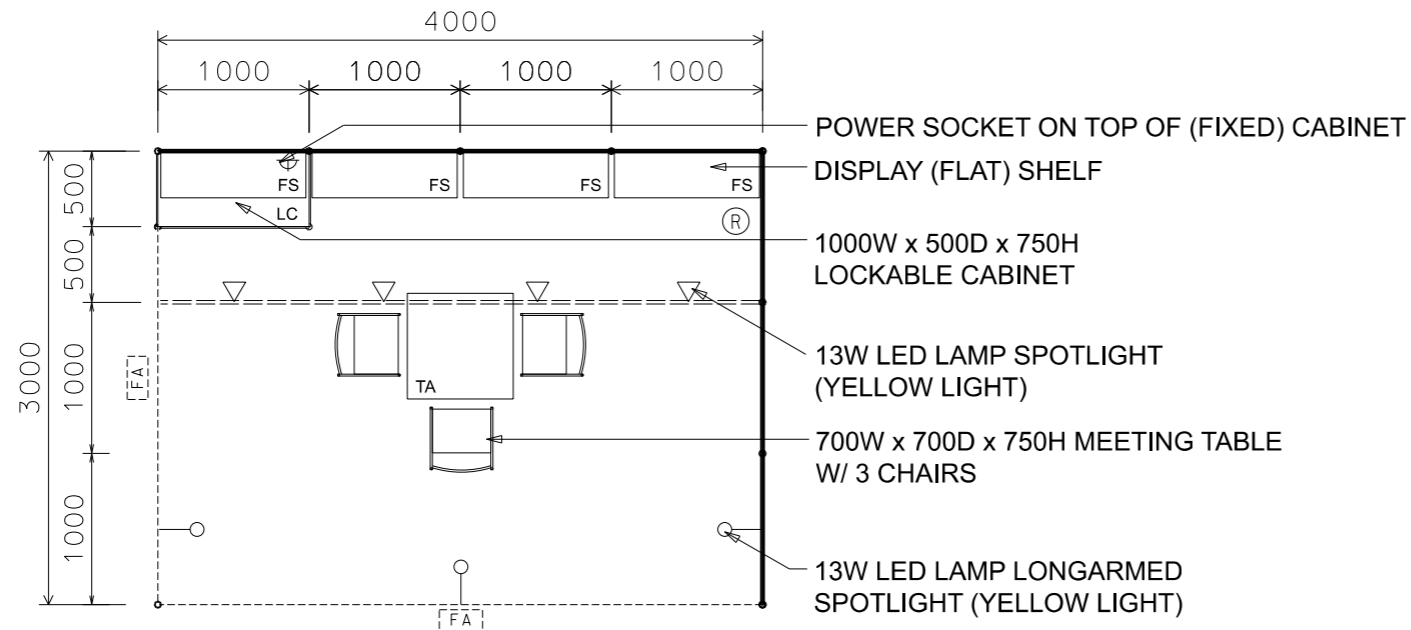

**LAYOUT PLAN**

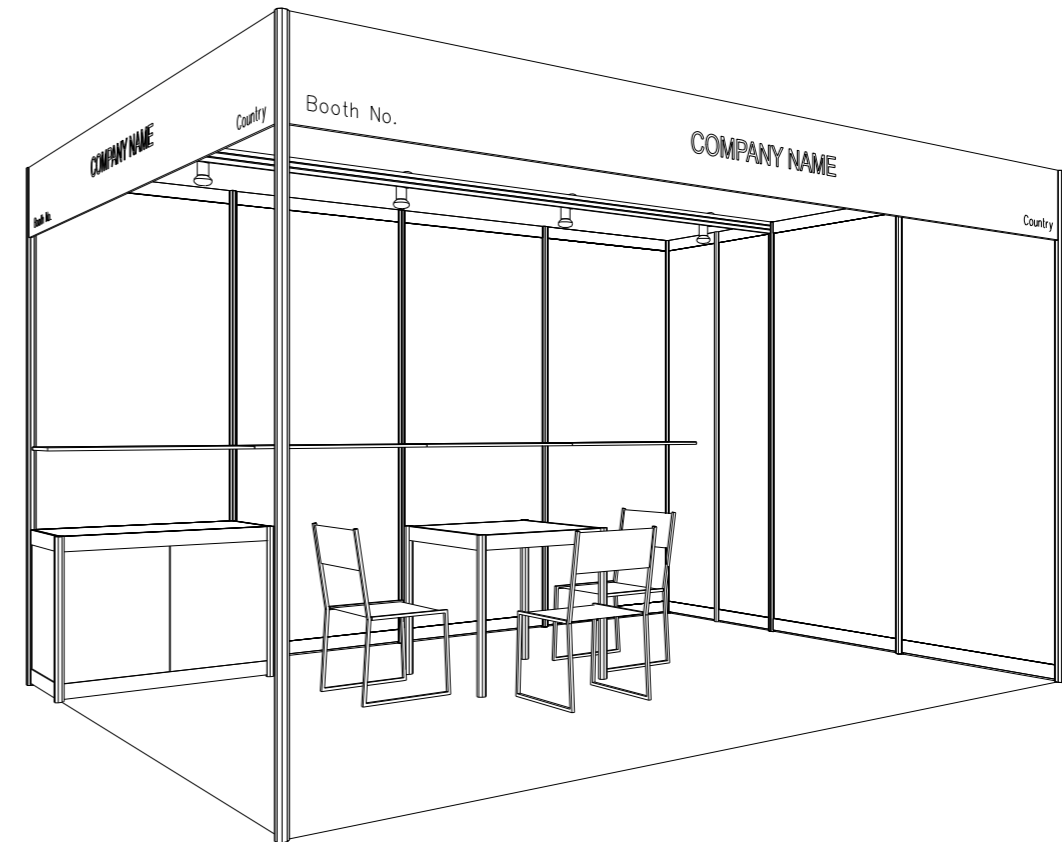

**PERSPECTIVE**

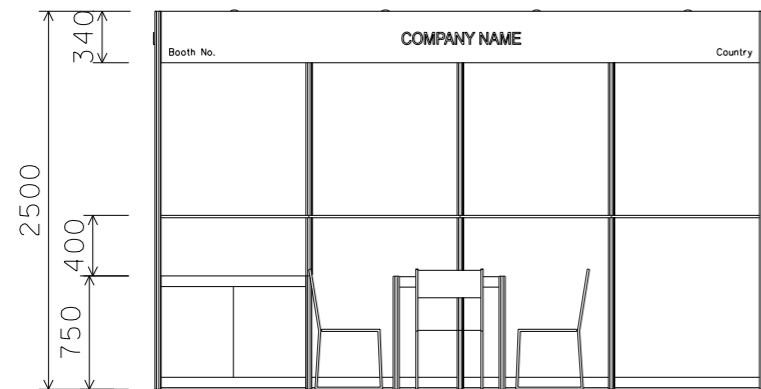

**FRONT ELEVATION**

BOOTH SPECIFICATION		QTY
LC	Lockable cabinet (1000W x 500D x 750H) 儲物櫃	1
FS	Wooden shelf (flat) (1000W x 300D) 陳列架	4
TA	Square meeting table (700W x 700D x 750H) 桌子	1
	Black leather chair 椅子	3
▽	13 watt LED lamp spotlight (Yellow Light) 13瓦特LED燈膽短臂射燈 (黃光)	4
⊙	13 watt LED lamp longarmed spotlight (Yellow Light) 13瓦特LED燈膽長臂射燈 (黃光)	3
-----	H70mm CEILING BEAM 天花橫樑	4M
⊔	500w Square pin power socket 插座	1
Ⓡ	Rubbish Bin 垃圾桶	1
[FA]	Company Fascia 公司招牌板	2
	Carpet (12sqm) 地毯	1

FILE PATH - I:\a-Booth drawing\1027 ECO Expo\CR\_internal use\Booth.dgn



**NOTES** UNLESS OTHERWISE SPECIFIED ALL DIMENSIONS ARE IN MM.

.....  
 .....  
 .....

REVISION

DATE: .  
 SCALE: 1 : 50 (A3)  
 DRAWN BY: .....  
 CHECKED BY: .....

**TITLE**  
 4x3 STANDARD BOOTH (LEFT CORNER)

**PROJECT**  
 ECO EXPO ASIA  
 DATE: .

SHEET  
**BO3B**