



4M x 3M Premium Booth

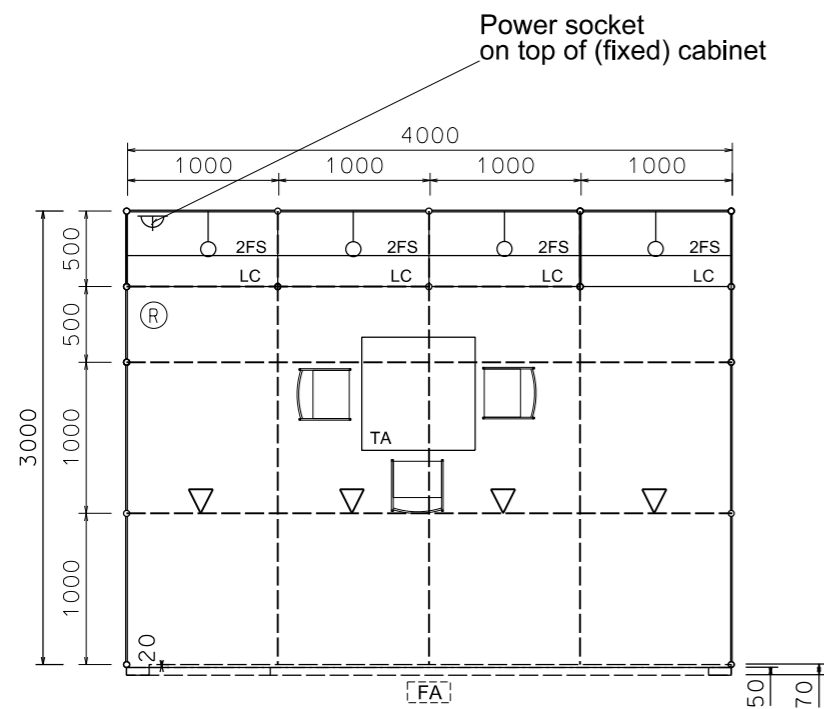


LAYOUT PLAN

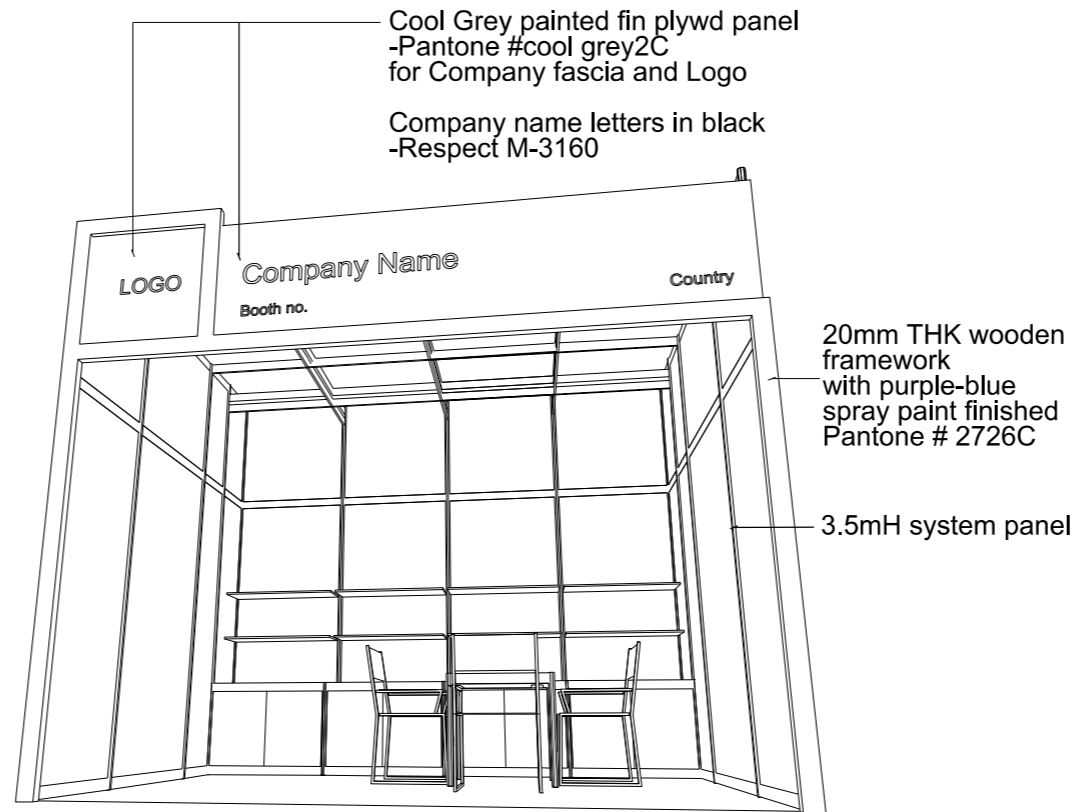

PERSPECTIVE



COLOUR PERSPECTIVE (FOR REFERENCE ONLY)

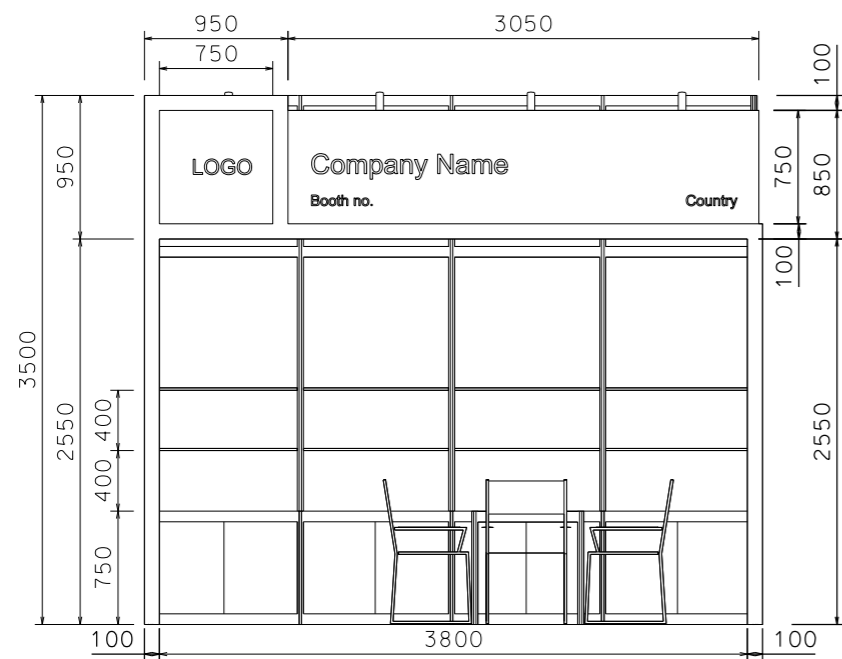

FRONT ELEVATION

BOOTH SPECIFICATION			QTY
1	LC	Fixed Lockable cabinet (1000W x 500D x 750H) 固定儲物櫃	4
2	FS	Wooden shelf (flat) (1000W x 300D) 陳列架	8
3	TA	Square meeting table (700W x 700D x 750H) 桌子	1
4		Black leather chair 椅子	3
5	▽	13 watt LED lamp spotlight (Yellow Light) set at 3.5mH 13瓦特LED燈膽短臂射燈 (黃光)	4
6	⦿	13 watt LED lamp longarmed spotlight (Yellow Light) set at 3.5mH 13瓦特LED燈膽長臂射燈 (黃光)	4
7	---	Ceiling grid (175mmH) set at 3.4mH 天花橫樑	17m
8	⦿	500w Square pin power socket 插座	1
9	Ⓡ	Rubbish Bin 垃圾桶	1
10	FA	Company Fascia 公司招牌板	1
11		Carpet (12sqm) 地毯	1

FILE PATH - I:\2021p\1028_Eco_Expo_Asia_21\dgn\Booth\Premium_A_Booth.dgn



NOTES UNLESS OTHERWISE SPECIFIED ALL DIMENSIONS ARE IN MM.

.....
.....
.....

REVISION

DATE: .
SCALE: 1 : 50 (A3)
DRAWN BY: ..
CHECKED BY:

TITLE
4M x 3M Premium Booth
(LT-A-12)

PROJECT
ECO EXPO ASIA
DATE: .

SHEET
LT-A03