



6M x 3M Premium Booth - Left Corner

Cool Grey painted fin plywd panel
 -Pantone #cool grey2C
 for Company fascia and Logo
 Company name letters in black
 -Respect M-3160

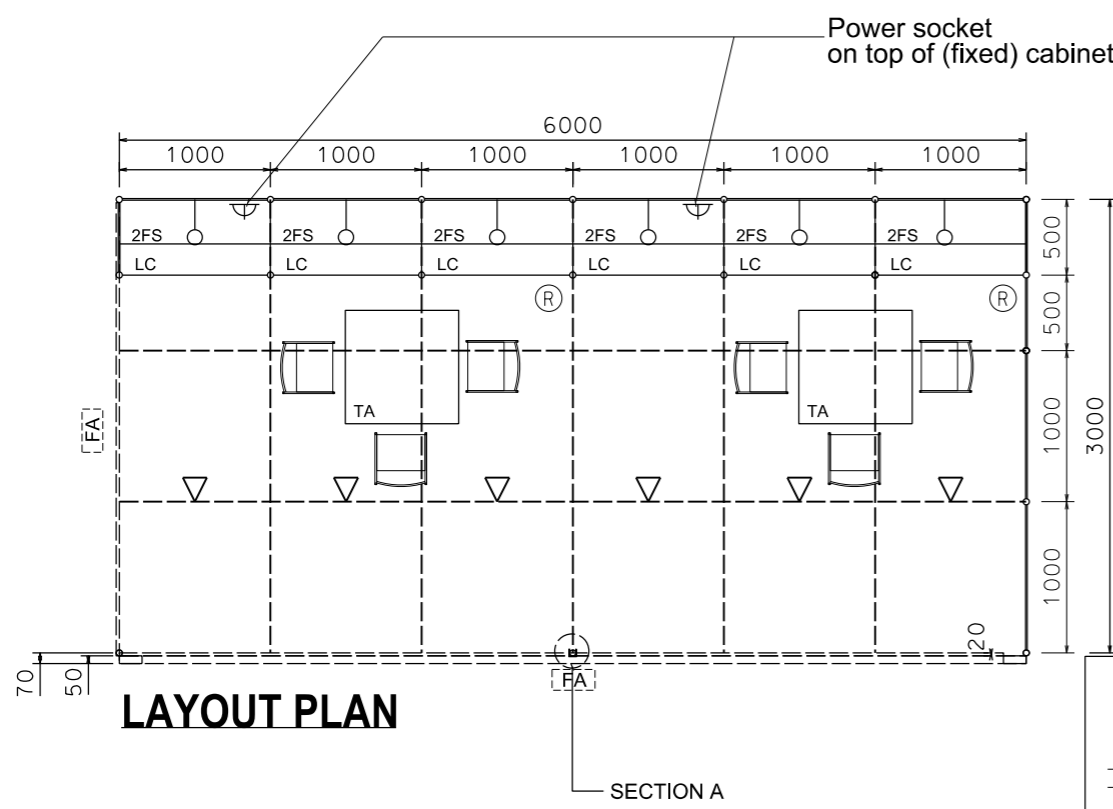


LAYOUT PLAN

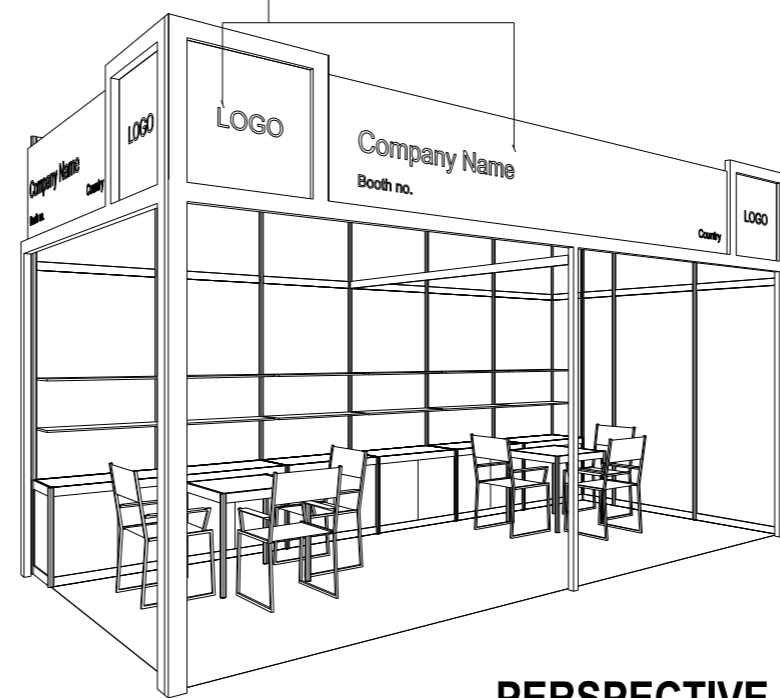


PERSPECTIVE




COLOUR PERSPECTIVE
 (FOR REFERENCE ONLY)

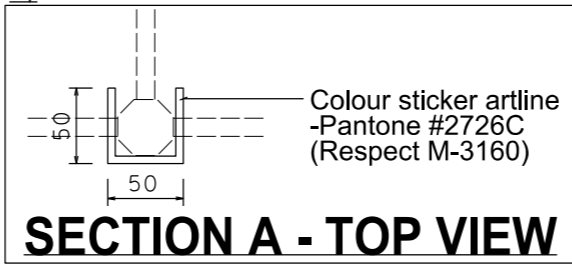

SECTION A - TOP VIEW

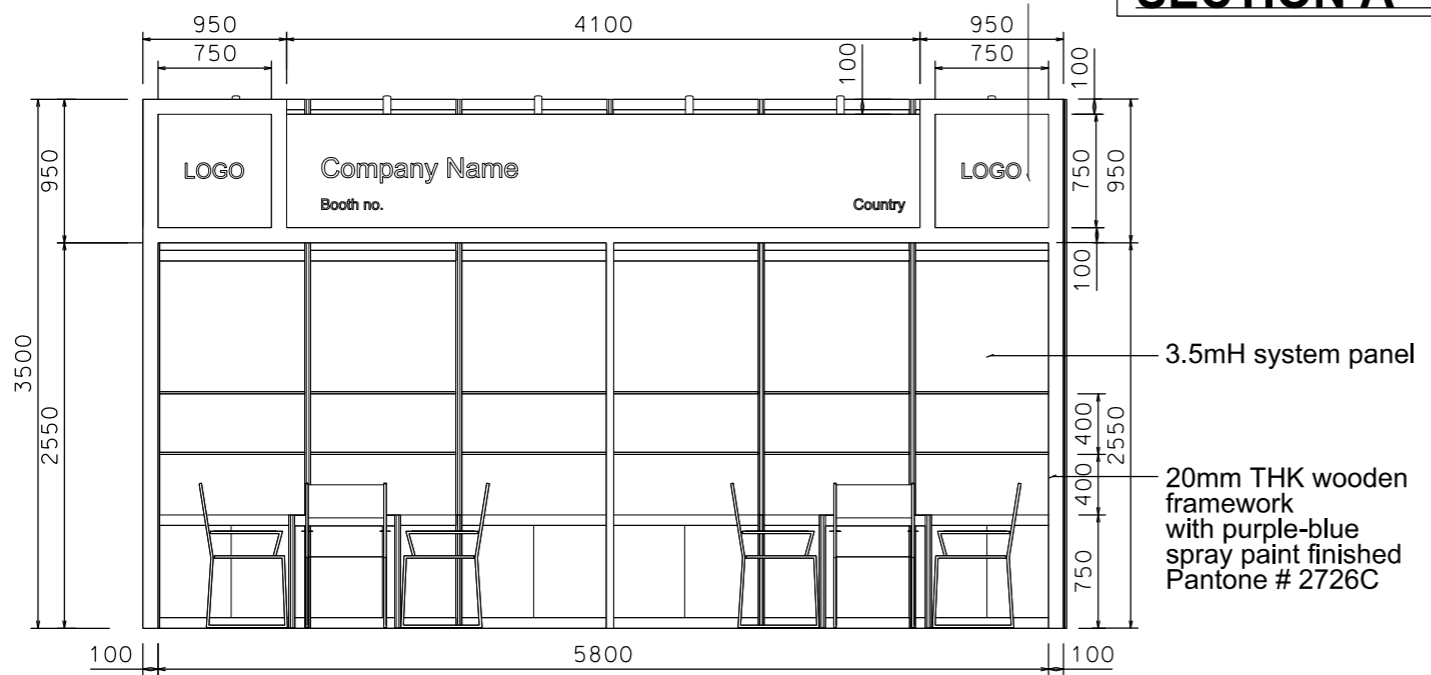

FRONT ELEVATION

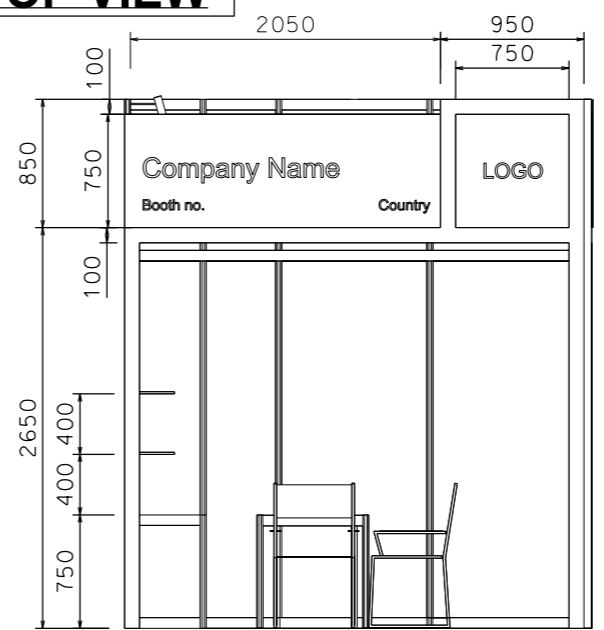

SIDE ELEVATION

BOOTH SPECIFICATION		QTY
1	LC Fixed Lockable cabinet (1000W x 500D x750H) 固定儲物櫃	6
2	FS Wooden shelf (flat) (1000W x 300D) 陳列架	12
3	TA Square meeting table (700W x 700D x 750H) 桌子	2
4	Black leather chair 椅子	6
5	13 watt LED lamp spotlight (Yellow Light) set at 3.5mH 13瓦特LED燈膽短臂射燈 (黃光)	6
6	13 watt LED lamp longarmed spotlight (Yellow Light) set at 3.5mH 13瓦特LED燈膽長臂射燈 (黃光)	6
7	Ceiling grid (175mmH) set at 3.4mH 天花橫樑	27m
8	500w Square pin power socket 插座	2
9	Rubbish Bin 垃圾桶	2
10	Company Fascia 公司招牌板	2
11	Carpet (18sqm) 地毯	1

FILE PATH - I:\2021p\1028_Eco_Expo_Asia_21\dgn\Booth\Premium_A_Booth.dgn



NOTES UNLESS OTHERWISE SPECIFIED ALL DIMENSIONS ARE IN MM.

.....

.....

.....

REVISION

DATE: .

SCALE: 1 : 50 (A3)

DRAWN BY: ..

CHECKED BY:

TITLE

6M x 3M Premium Booth (L Corner)

(LT-A-18)

PROJECT

ECO EXPO ASIA

DATE: .

SHEET

LT-A026