




# 6M x 3M STANDARD BOOTH - LEFT CORNER

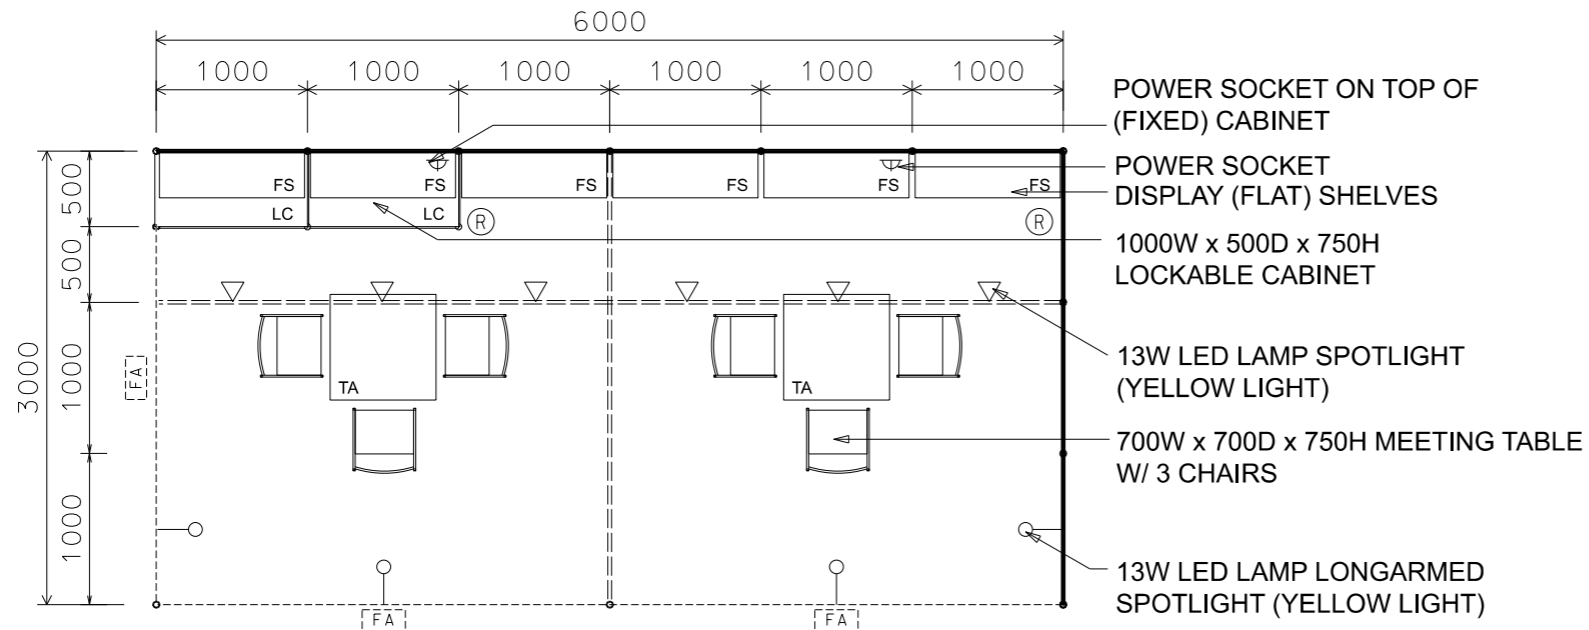

**LAYOUT PLAN**

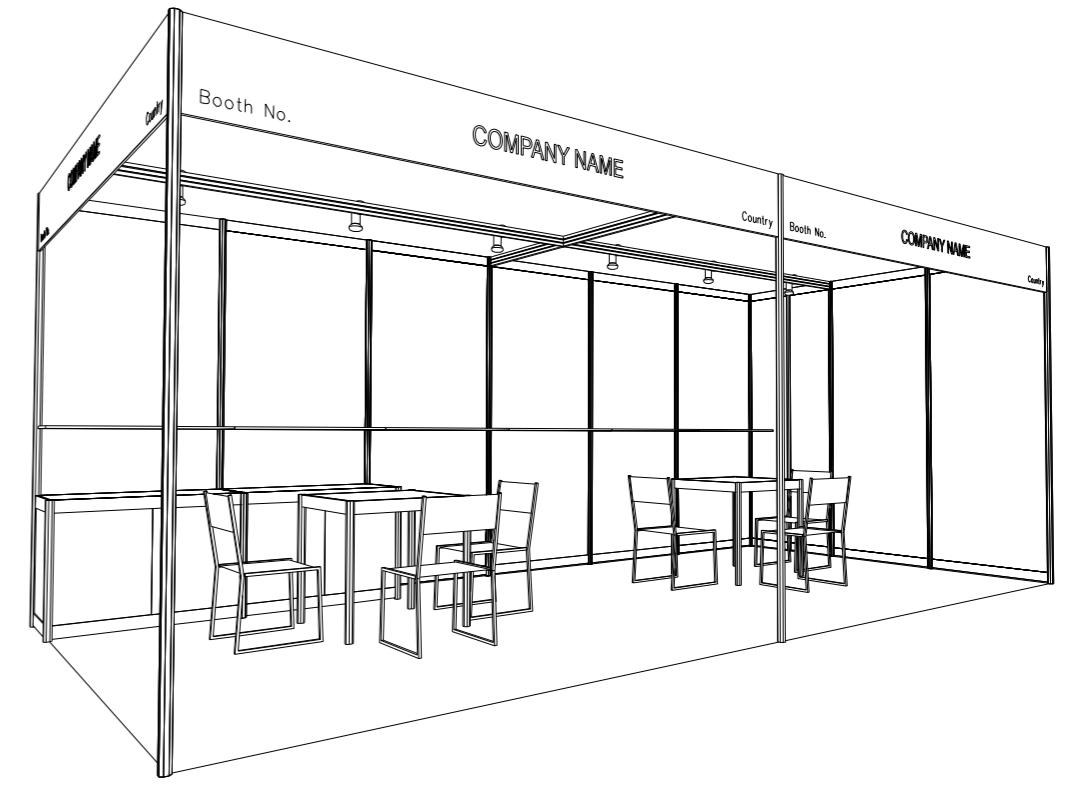


**PERSPECTIVE**

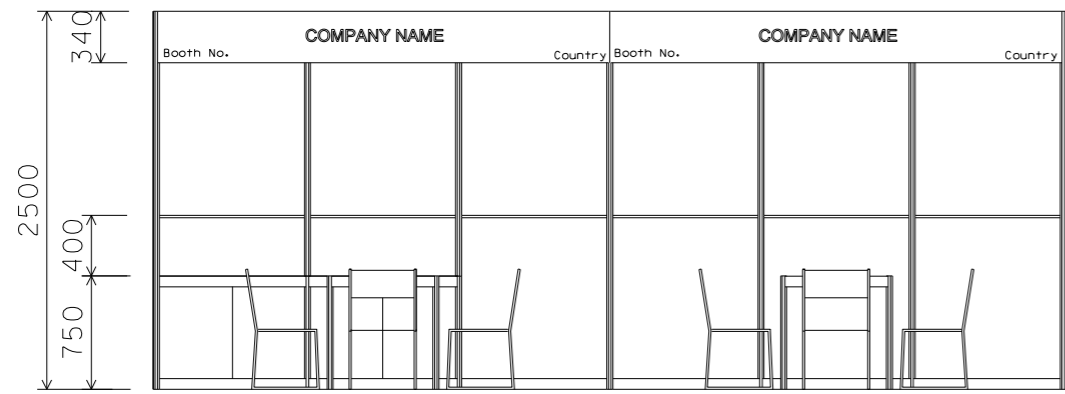

**FRONT ELEVATION**

BOOTH SPECIFICATION		QTY
LC	Lockable cabinet (1000W x 500D x 750H) 儲物櫃	2
FS	Wooden shelf (flat) (1000W x 300D) 陳列架	6
TA	Square meeting table (700W x 700D x 750H) 桌子	2
	Black leather chair 椅子	6
▽	13 watt LED lamp spotlight (Yellow Light) 13瓦特LED燈膽短臂射燈 (黃光)	6
⦿	13 watt LED lamp longarmed spotlight (Yellow Light) 13瓦特LED燈膽長臂射燈 (黃光)	4
-----	H70mm CEILING BEAM 天花橫樑	9M
⦿	500w Square pin power socket 插座	2
Ⓡ	Rubbish Bin 垃圾桶	2
[FA]	Company Fascia 公司招牌板	3
	Carpet (18sqm) 地毯	1

FILE PATH - I:\a-Booth drawing\1027 ECO Expo\CR\_internal use\Booth.dgn

	<b>NOTES</b> UNLESS OTHERWISE SPECIFIED ALL DIMENSIONS ARE IN MM.	REVISION	DATE:	.	TITLE	PROJECT	SHEET
	.....	.....	SCALE:	1 : 50 (A3)	6x3 STANDARD BOOTH (LEFT CORNER)	ECO EXPO ASIA	B05B
.....	.....	DRAWN BY:	.....			DATE: .	
.....	.....	CHECKED BY:	.....				