


# 3M x 3M Premium Booth - Right Corner


Cool Grey painted fin plywd panel  
 -Pantone #cool grey2C  
 for Company fascia and Logo  
 Company name letters in black  
 -Respect M-3160

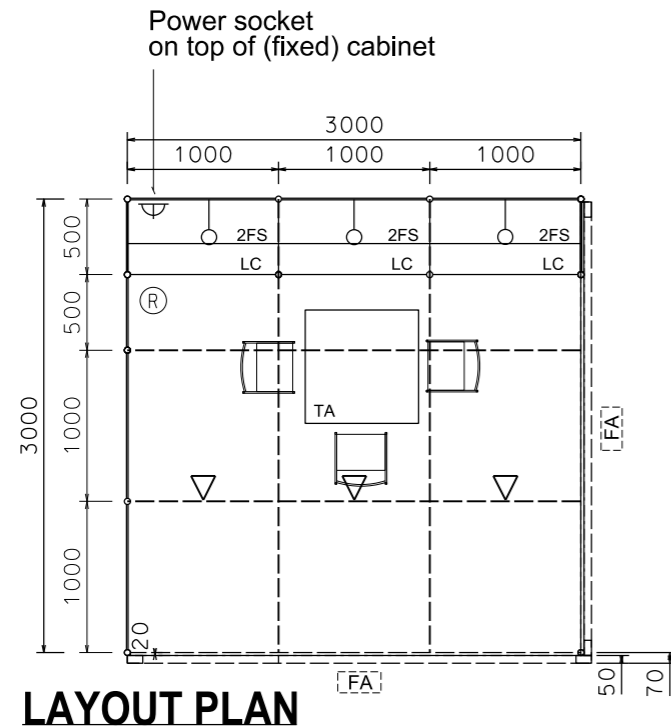


**LAYOUT PLAN**




**PERSPECTIVE**

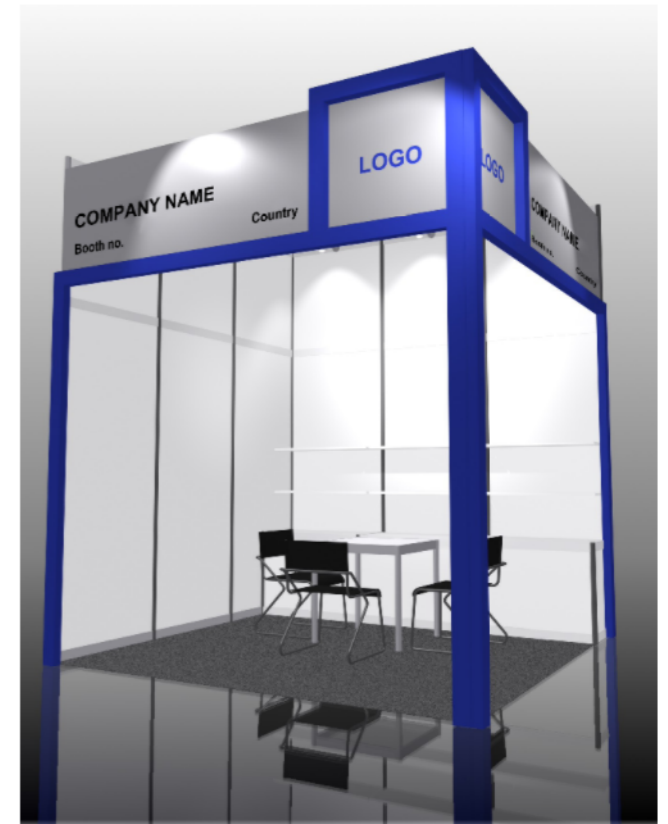

**COLOUR PERSPECTIVE (FOR REFERENCE ONLY)**

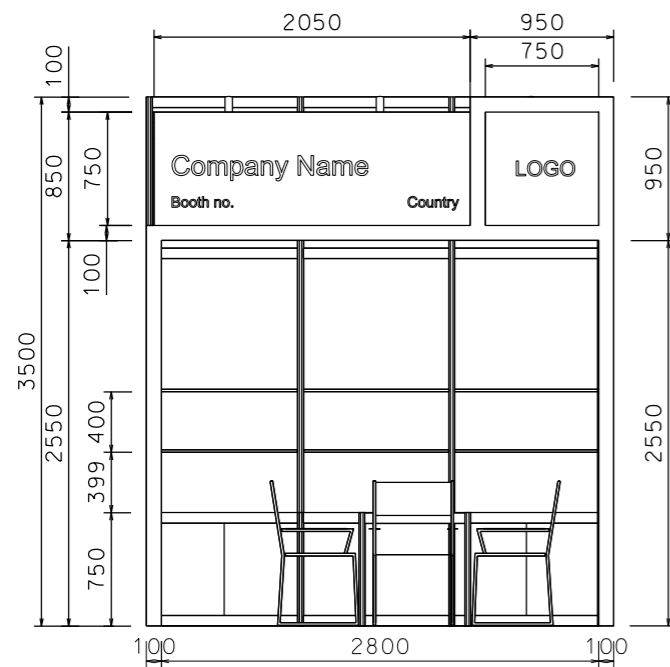

**FRONT ELEVATION**

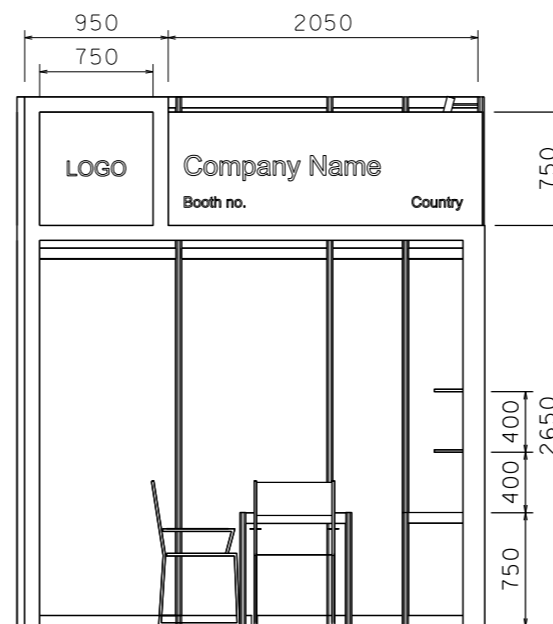

**SIDE ELEVATION**

BOOTH SPECIFICATION			QTY
1	LC	Fixed Lockable cabinet (1000W x 500D x750H) 固定儲物櫃	3
2	FS	Wooden shelf (flat) (1000W x 300D) 陳列架	6
3	TA	Square meeting table (700W x 700D x 750H) 桌子	1
4		Black leather chair 椅子	3
5	▽	13 watt LED lamp spotlight (Yellow Light) set at 3.5mH 13瓦特LED燈膽短臂射燈 (黃光)	3
6	○	13 watt LED lamp longarmed spotlight (Yellow Light) set at 3.5mH 13瓦特LED燈膽長臂射燈 (黃光)	3
7	- - -	Ceiling grid (175mmH) set at 3.4mH 天花橫樑	12m
8	∩	500w Square pin power socket 插座	1
9	Ⓡ	Rubbish Bin 垃圾桶	1
10	[FA]	Company Fascia 公司招牌板	2
11		Carpet (9sqm) 地毯	1

FILE PATH - I:\2021p\1028\_Eco\_Expo\_Asia\_21\dgn\Booth\Premium\_A\_Booth.dgn



**NOTES** UNLESS OTHERWISE SPECIFIED ALL DIMENSIONS ARE IN MM.

.....  
 .....  
 .....

REVISION

DATE: .  
 SCALE: 1 : 50 (A3)  
 DRAWN BY: ..  
 CHECKED BY: .....

**TITLE**  
 3M x 3M  
 Premium Booth  
 (R Corner)  
 (LT-A-9)

**PROJECT**  
 ECO EXPO ASIA  
 DATE: .

**SHEET**  
 LT-A01a