



3M x 3M Premium Booth - Left Corner

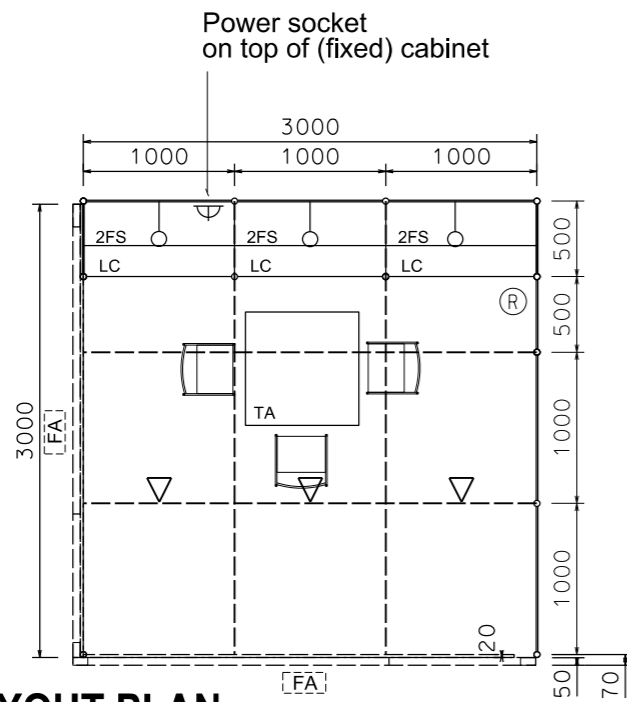


LAYOUT PLAN

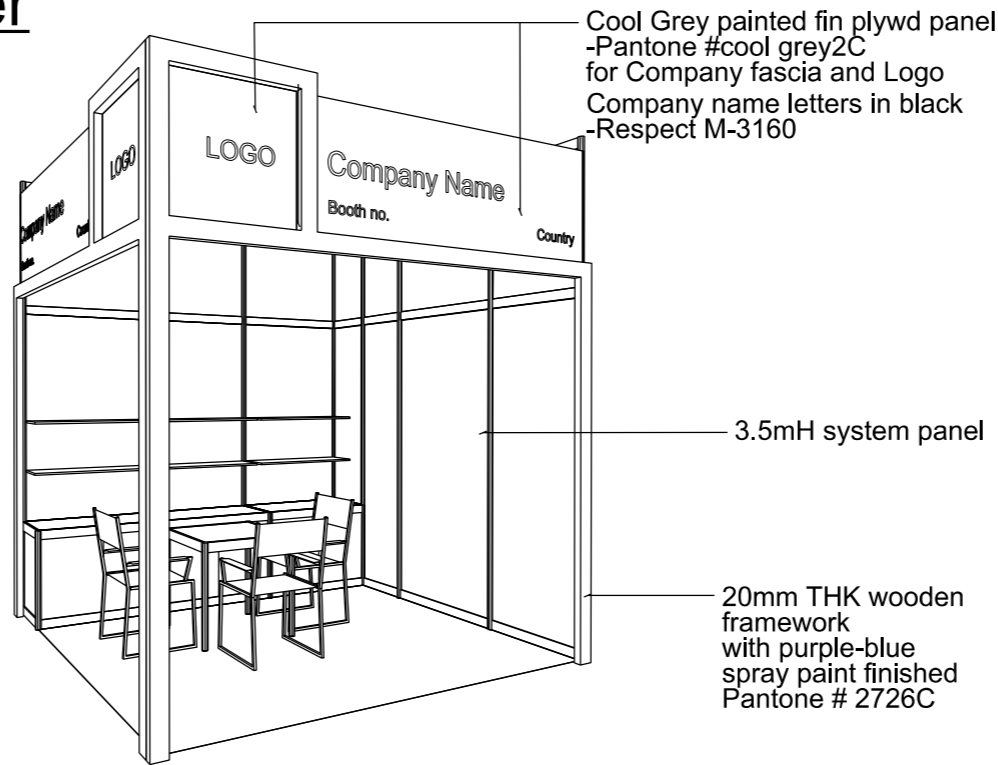


PERSPECTIVE



COLOUR PERSPECTIVE (FOR REFERENCE ONLY)

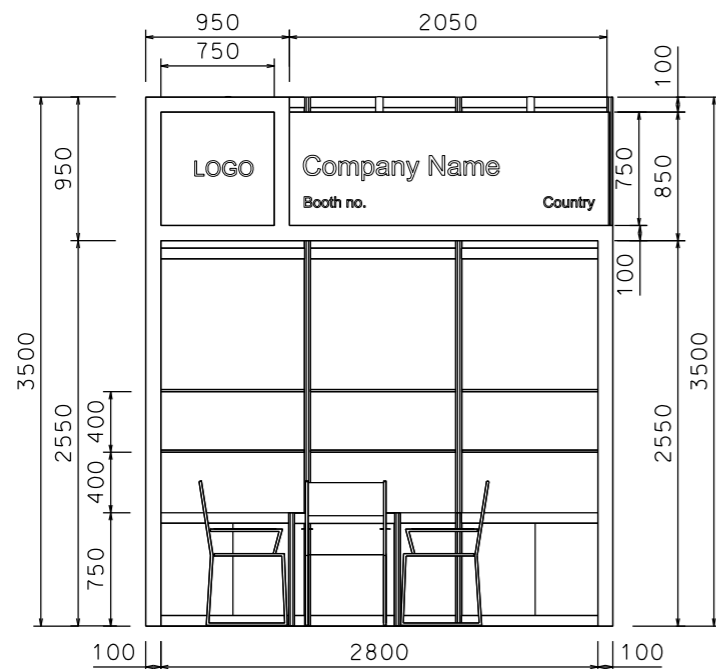

FRONT ELEVATION

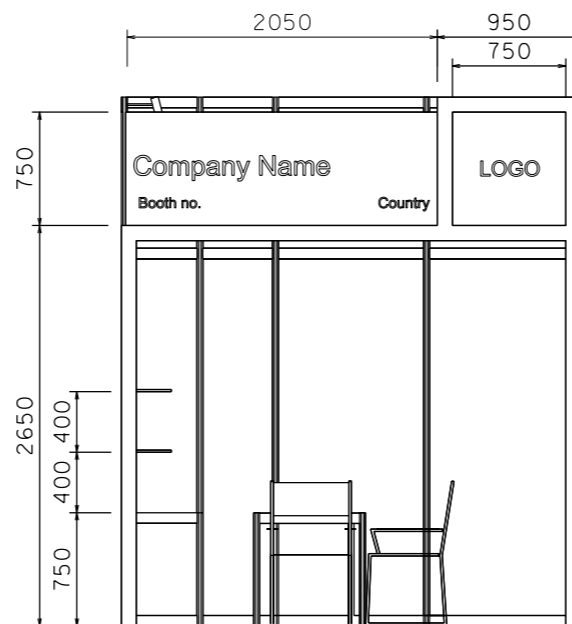

SIDE ELEVATION

BOOTH SPECIFICATION			QTY
1	LC	Fixed Lockable cabinet (1000W x 500D x 750H) 固定儲物櫃	3
2	FS	Wooden shelf (flat) (1000W x 300D) 陳列架	6
3	TA	Square meeting table (700W x 700D x 750H) 桌子	1
4		Black leather chair 椅子	3
5	▽	13 watt LED lamp spotlight (Yellow Light) set at 3.5mH 13瓦特LED燈膽短臂射燈 (黃光)	3
6	○	13 watt LED lamp longarmed spotlight (Yellow Light) set at 3.5mH 13瓦特LED燈膽長臂射燈 (黃光)	3
7	---	Ceiling grid (175mmH) set at 3.4mH 天花橫樑	12m
8	∩	500w Square pin power socket 插座	1
9	Ⓡ	Rubbish Bin 垃圾桶	1
10	[FA]	Company Fascia 公司招牌板	2
11		Carpet (9sqm) 地毯	1

FILE PATH - I:\2021p\1028_Eco_Expo_Asia_21\dgn\Booth\Premium_A_Booth.dgn



NOTES UNLESS OTHERWISE SPECIFIED ALL DIMENSIONS ARE IN MM.

.....

REVISION

DATE: .
 SCALE: 1 : 50 (A3)
 DRAWN BY: ..
 CHECKED BY:

TITLE
 3M x 3M
 Premium Booth
 (L Corner)
 (LT-A-9)

PROJECT
 ECO EXPO ASIA
 DATE: .

SHEET
 LT-A016